



** SEE STANDARD DRAWING 203.50 FOR DETAILS OF LOW PROFILE ISLAND


CONCRETE MEDIAN STRIP SECTION

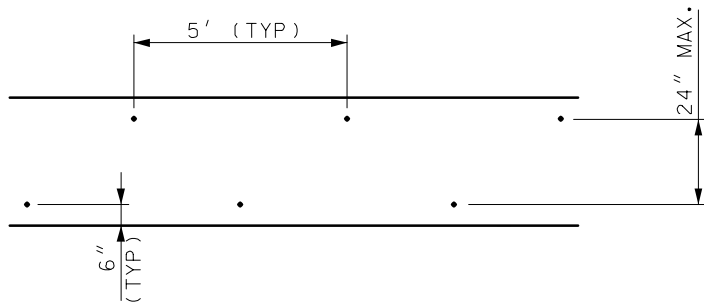

TIE BAR LOCATIONS FOR CONCRETE MEDIAN STRIP

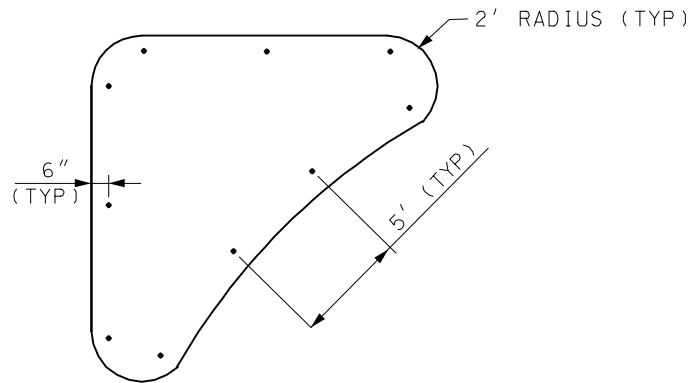


TIE BAR LOCATIONS FOR CONCRETE MEDIAN STRIP (ISLAND)

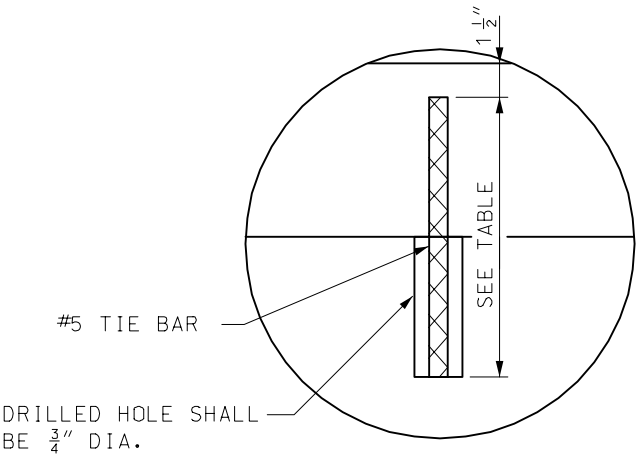

DRILLED HOLE SHALL BE 3/4" DIA.

DETAIL A

MEDIAN HEIGHT	BAR LENGTH
3"	8"
4"	9"
6"	11"
8"	13"

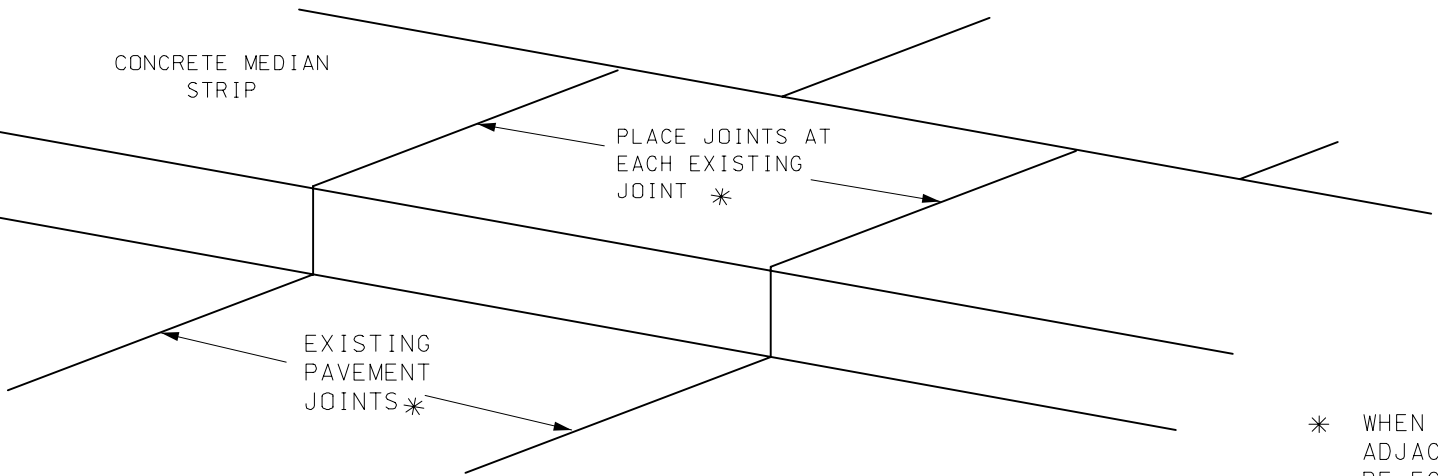

CONCRETE MEDIAN STRIP JOINT LOCATION

* WHEN THERE ARE NO VISIBLE JOINTS IN THE ADJACENT PAVEMENT, THE JOINT SPACING WILL BE EQUAL TO THE MEDIAN STRIP WIDTH, WITH A MINIMUM SPACING OF 10'.

GENERAL NOTES:

TIE BARS SHALL BE EPOXY COATED, DEFORMED REINFORCING BARS MEETING THE REQUIREMENTS OF SECS. 710 AND 1057.

BONDING FOR TIE BARS SHALL BE EPOXY OR POLYESTER BONDING AGENTS AS SPECIFIED IN SECTION 1039.

THE FACE OF THE MEDIAN MAY BE CONSTRUCTED WITHOUT BATTER WHEN CONSTRUCTED ON A RADIUS OF 6' OR LESS.

WHEN CONCRETE MEDIANS ARE CONSTRUCTED DIRECTLY BENEATH GUARDRAIL, THE MEDIAN HEIGHT WILL BE 4".

MISSOURI HIGHWAYS AND TRANSPORTATION COMMISSION

CONCRETE MEDIAN STRIP

DATE: _____

EFFECTIVE: 07-01-2004

608.30

1/1